

MARION COUNTY SURVEYOR'S OFFICE



SECTION CORNER RECORD

DEBRA S. JENKINS
MARION COUNTY SURVEYOR

SEC. 16 TWN. 14_N RNG. 2_E

BRYAN F. CATLIN, PLS
TECHNICAL SUPERVISOR

Date: 4-19-10
Party Chief: Wilcoxen
Crew: Finney
Type of Marker: 4"x4" concrete monument
Method of Establishment: County: 10-19-1998
IN S.P.C. E Zone, NAD 83 (1986)
Name: 14021605
N: 489 336.005 7(m)
E: 44 193.091 8(m)

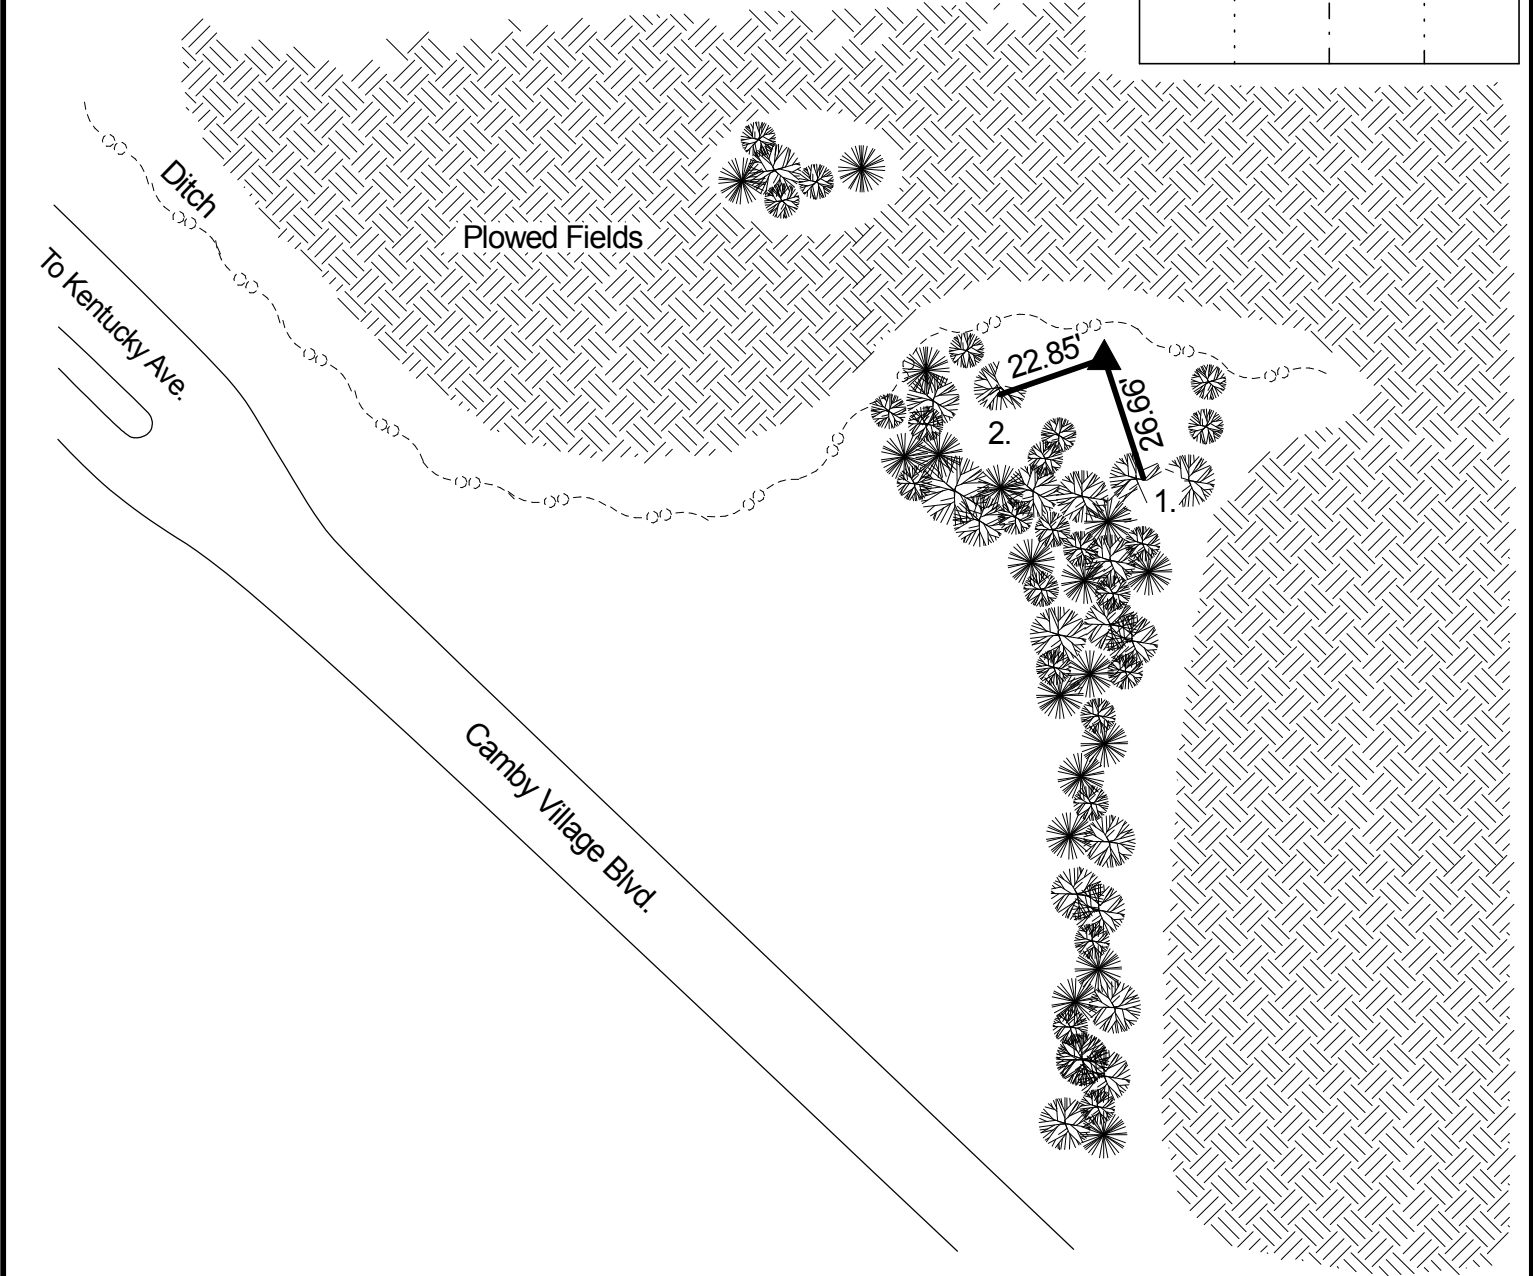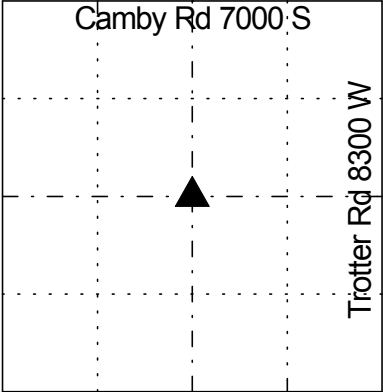

A survey by Tim Kiste 10-19-1998 found a concrete base of an old Cedar corner post 12" down being 1.06' E and 0.84' S of the calculated location of the corner. A 4"x4" concrete monument with a cut 'x' on the top was set in the existing concrete hole of the rotted out cedar post with a metal sign post set beside it as a witness. A search of Marion County Surveyor's records show no history of this corner. (See traverse notes of 16-14-2 for more information). Retied 1-31-2005 by Kiste. Retied 4-19-10 by Wilcoxen.

THIS CORNER POSITION
REPRESENTS A "TITLE" CORNER
AND MAY NOT NECESSARILY
REPRESENT THE POSITION BASED
ON RECORD CORNERS.

REF	DISTANCE	DESCRIPTION
1.	26.66'	Boat spike E 24" Cottonwood 30" up
2.	22.85'	PK nail w/washer S 3" Cottonwood 12" up